


SECTION A

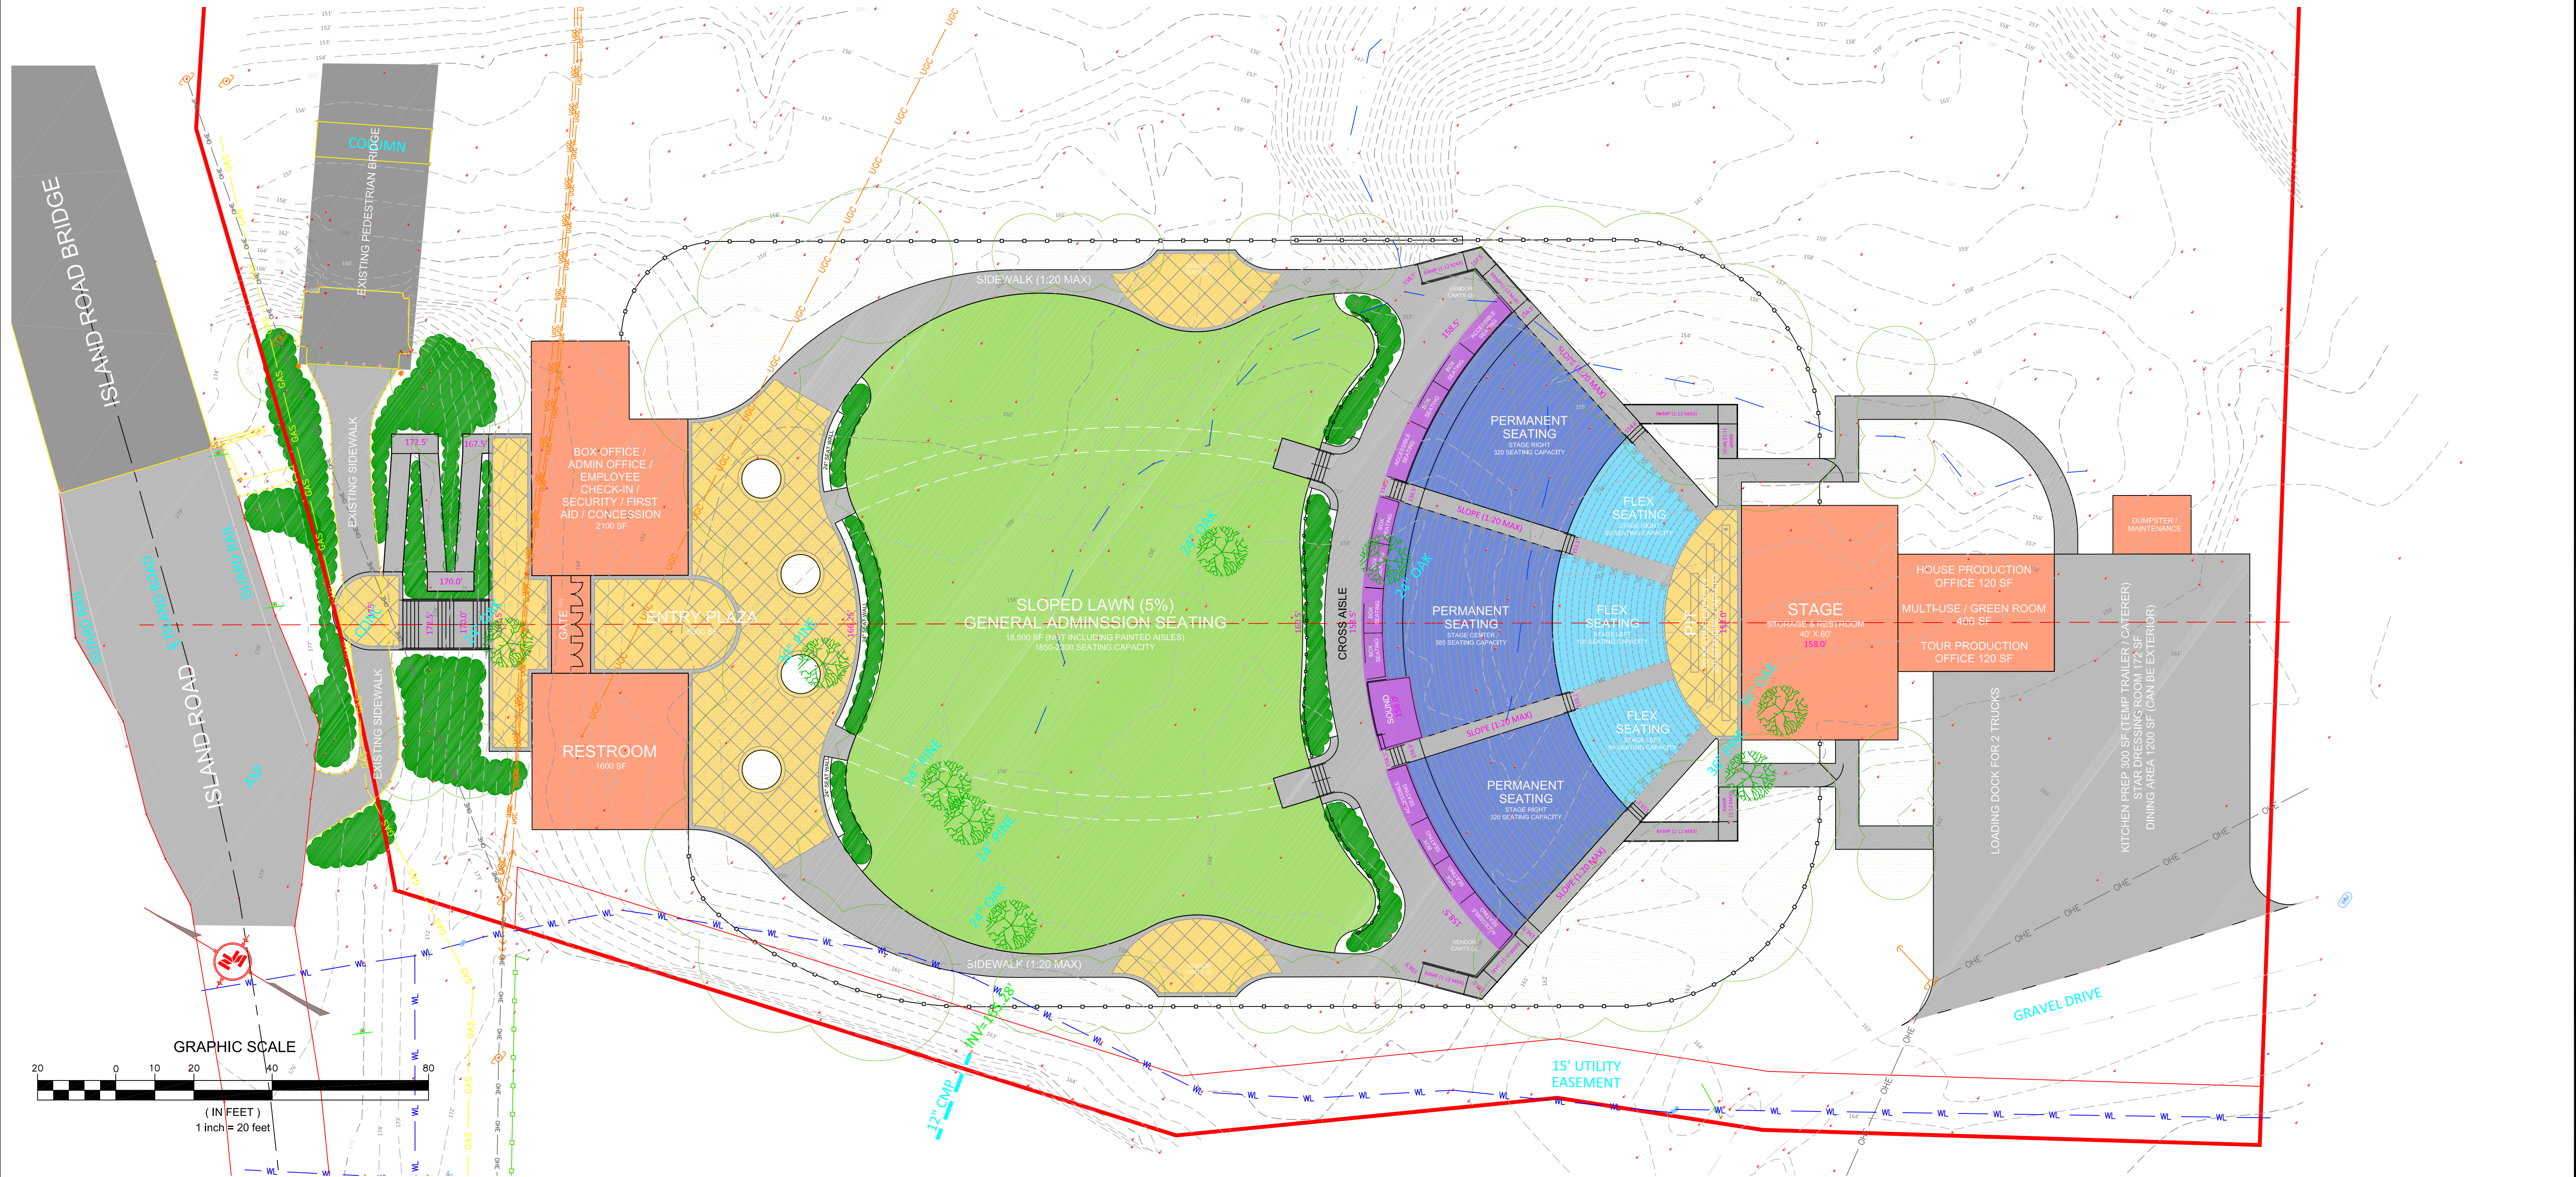

NOTICE TO DRAWING HOLDER

NEEL-SCHAFFER, INC., HERINAFTER REFERRED TO AS THE ENGINEER HAS PREPARED AND FURNISHED THIS DRAWING TO THE OWNER FOR USE ON THIS PROJECT ONLY. THIS DRAWING SHOULD NOT BE USED ON EXTENSIONS OF THIS PROJECT OR ON ANY OTHER PROJECT. ANY REUSE OF THIS DRAWING, WITHOUT WRITTEN VERIFICATION OR ADAPTION BY THE ENGINEER, SHALL BE AT THE REUSER'S SOLE RISK AND THE REUSER SHALL INDEMNIFY AND HOLD HARMLESS THE ENGINEER FROM ALL CLAIMS, DAMAGES, LOSSES AND EXPENSES, INCLUDING ATTORNEY'S FEES ARISING OUT OF OR RESULTING THEREFROM.

| REVISIONS | | | DRAWING INFORMATION | |
|-----------|------|----|---------------------|-------------------------------|
| NO. | DATE | BY | DESCRIPTION | |
| | | | | N-S PROJECT NO.: NS.2409.013 |
| | | | | FILENAME: 2409-113_MASTER.DWG |
| | | | | SCALE: 1" = 20' |
| | | | | SURVEYED BY: BB/JW |
| | | | | DSGN: RPB DATE: 7/2015 |
| | | | | DRWN: RPB DATE: 7/2015 |
| | | | | CHKD: XXX DATE: X/2015 |
| | | | | QA/QC: XXX DATE: X/2015 |

SENATOR TERRY BROWN AMPHITHEATER
COLUMBUS, LOWNDES CO., MISSISSIPPI



CONCEPT B

WORKING NUMBER:

DRAWING NUMBER: